


求積図 S=1:250

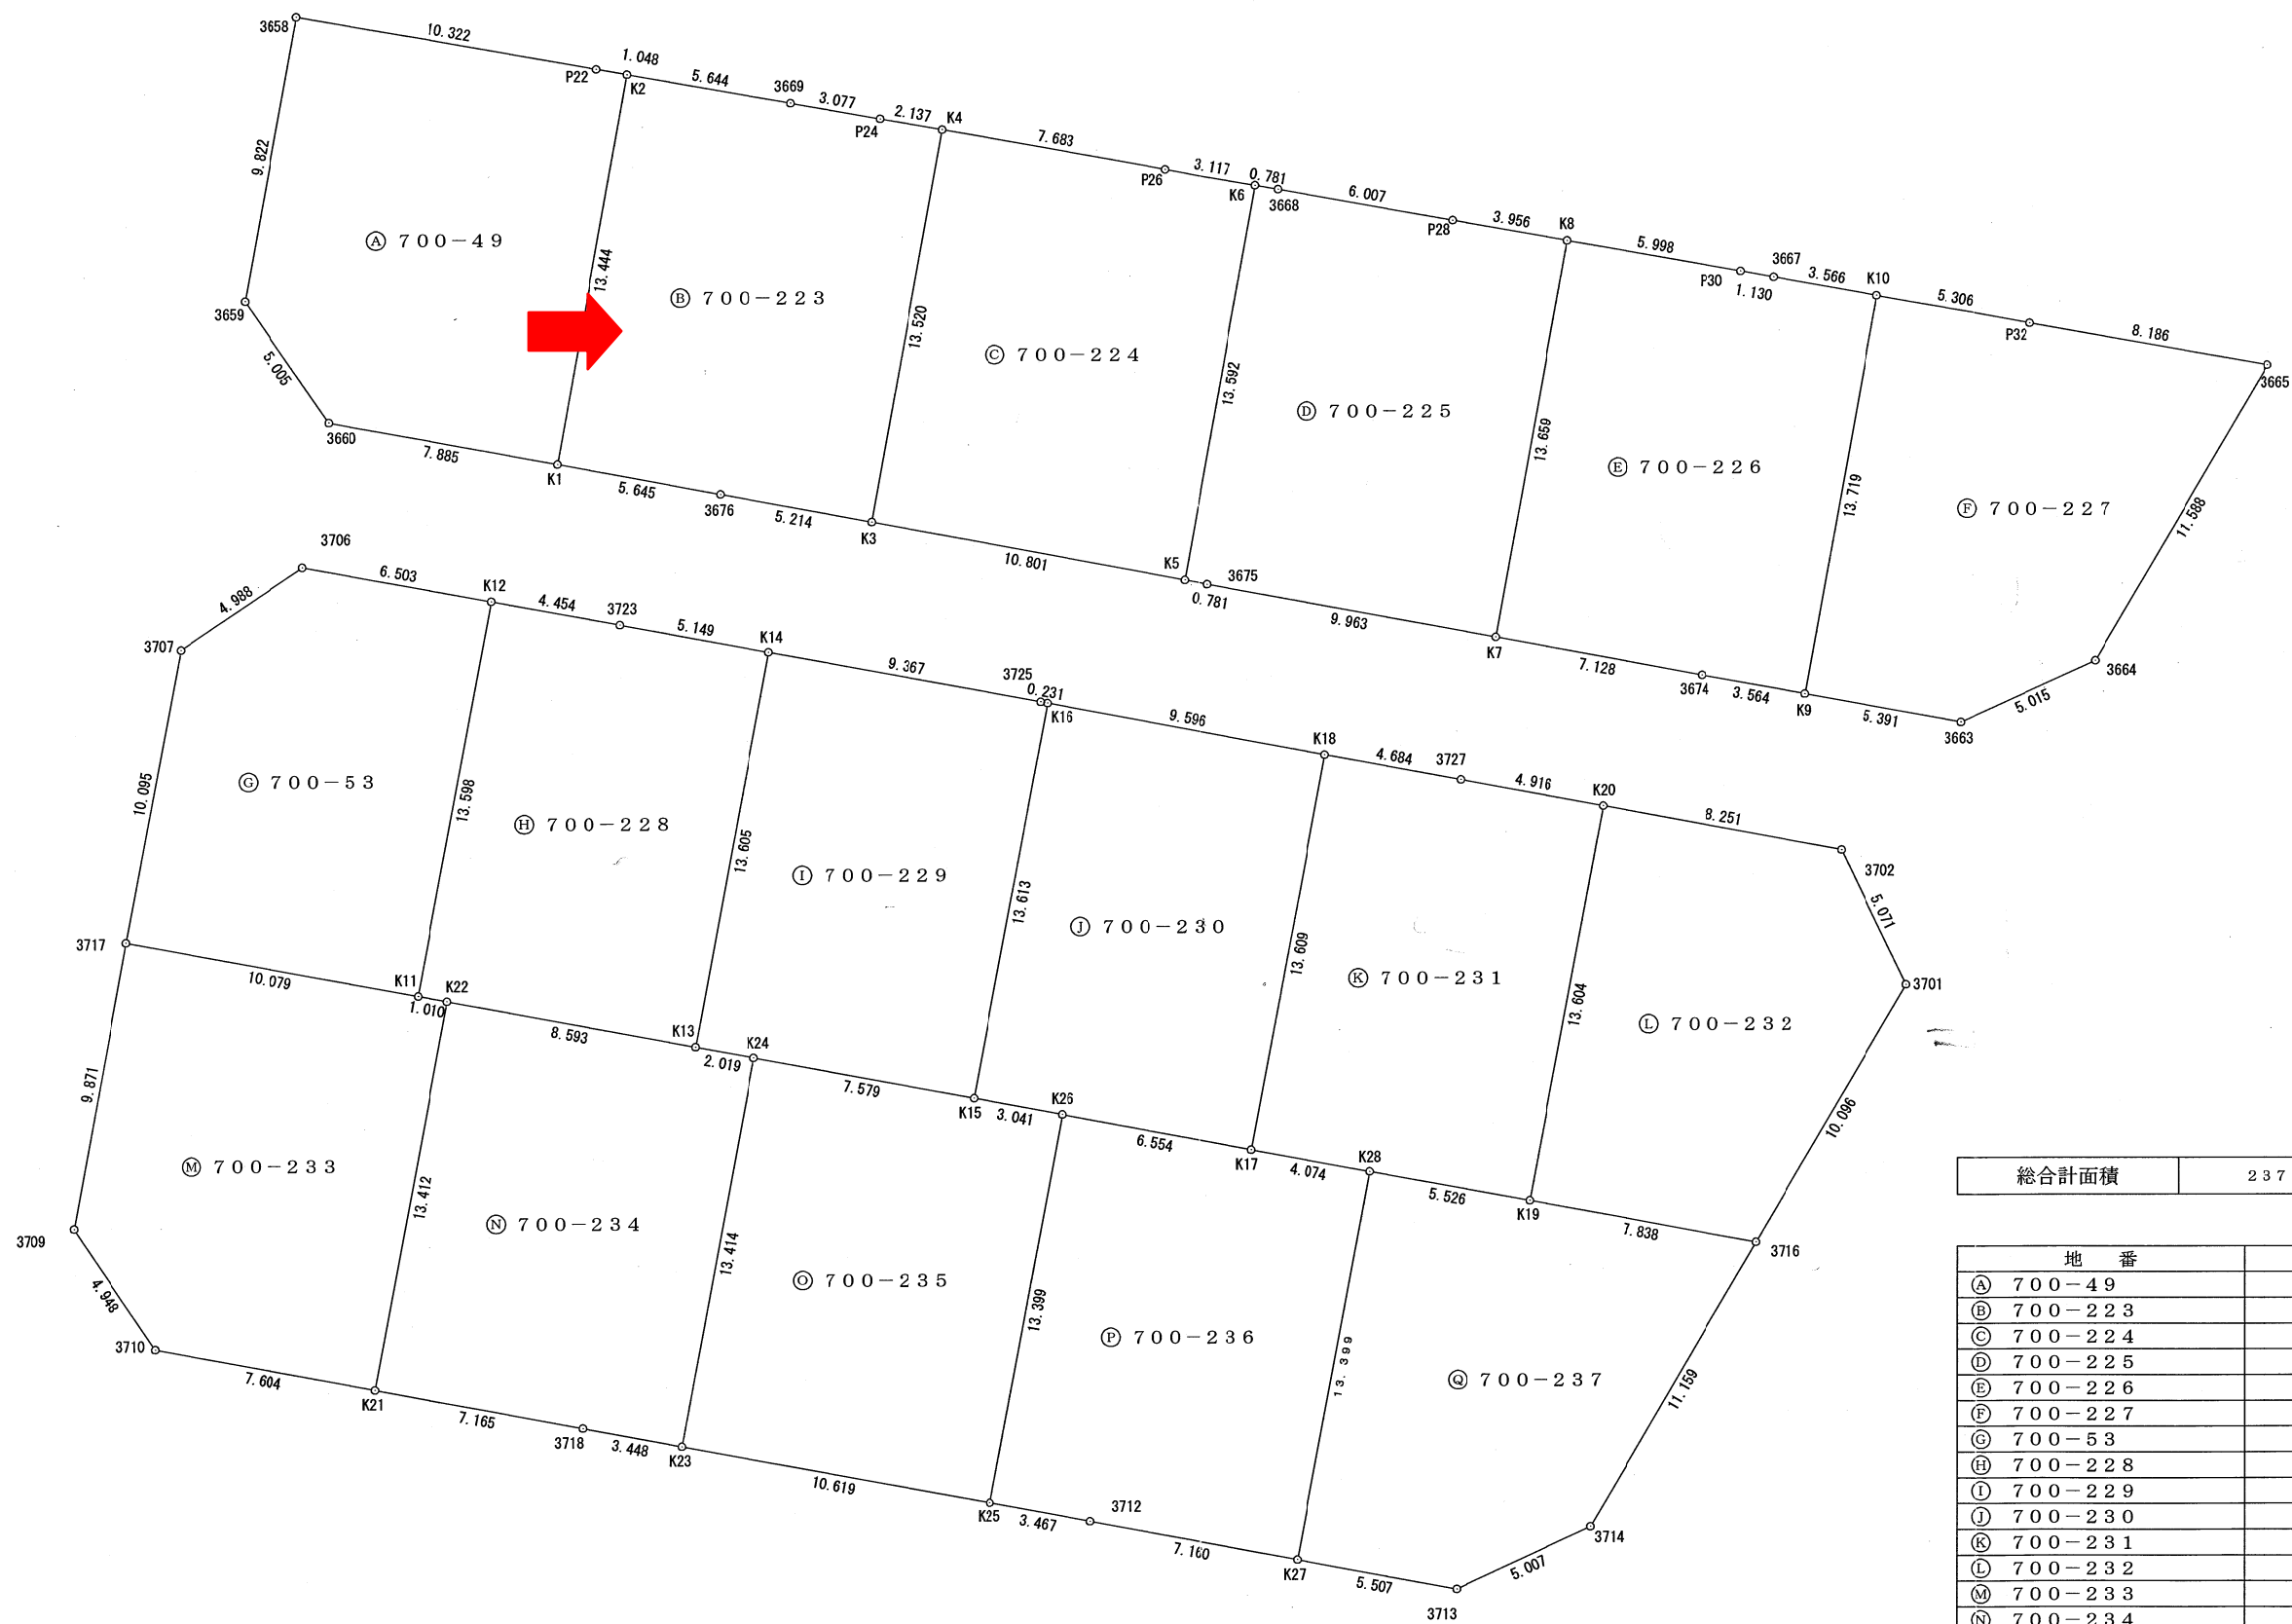

総合計面積 2373.9716155 m²

地番	面積
Ⓐ 700-49	146.4034030 m ²
Ⓑ 700-223	146.4040280 m ²
Ⓒ 700-224	146.4044980 m ²
Ⓓ 700-225	146.3924670 m ²
Ⓔ 700-226	146.4036435 m ²
Ⓕ 700-227	146.4008255 m ²
Ⓖ 700-53	130.6168505 m ²
Ⓗ 700-228	130.6135610 m ²
Ⓙ 700-229	130.6176465 m ²
Ⓚ 700-230	130.6081110 m ²
Ⓛ 700-231	130.6243785 m ²
Ⓛ 700-232	130.6100165 m ²
Ⓜ 700-233	142.3743555 m ²
Ⓝ 700-234	142.3734900 m ²
Ⓞ 700-235	142.3738720 m ²
Ⓟ 700-236	142.3749475 m ²
Ⓔ 700-237	142.3755215 m ²

求積表

地番 ㉠ 700-49				
測点名	標識	X 座標	Y 座標	距離
3659		-105706.979	-25176.073	9.822
3660		-105711.106	-25173.242	5.005
K1		-105712.551	-25165.491	7.885
K2		-105699.317	-25163.124	13.444
P22		-105699.133	-25164.156	1.048
3658		-105697.315	-25174.317	10.322
倍面積		292.806806		
面積		146.4034030		
地積		146.40 m ²		

地番 ㉡ 700-223				
測点名	標識	X 座標	Y 座標	距離
K1		-105712.551	-25165.491	13.444
3676		-105713.586	-25159.942	5.645
K3		-105714.538	-25154.816	5.214
K4		-105701.229	-25152.435	13.520
P24		-105700.853	-25154.539	2.137
3669		-105700.311	-25157.568	3.077
K2		-105699.317	-25163.124	5.644
倍面積		292.808056		
面積		146.4040280		
地積		146.40 m ²		

地番 ㉢ 700-224				
測点名	標識	X 座標	Y 座標	距離
K3		-105714.538	-25154.816	13.520
K5		-105716.510	-25144.197	10.801
K6		-105703.130	-25141.804	13.592
P26		-105702.582	-25144.872	3.117
K4		-105701.229	-25152.435	7.683
倍面積		292.808996		
面積		146.4044980		
地積		146.40 m ²		

地番 ㉣ 700-225				
測点名	標識	X 座標	Y 座標	距離
K5		-105716.510	-25144.197	13.592
3675		-105716.653	-25143.429	0.781
K7		-105718.468	-25133.633	9.963
K8		-105705.022	-25131.228	13.659
P28		-105704.326	-25135.122	3.956
3668		-105703.268	-25141.035	6.007
K6		-105703.130	-25141.804	0.781
倍面積		292.784934		
面積		146.3924670		
地積		146.39 m ²		

地番 ㉤ 700-226				
測点名	標識	X 座標	Y 座標	距離
K7		-105718.468	-25133.633	13.659
3674		-105719.767	-25126.624	7.128
K9		-105720.410	-25123.118	3.564
K10		-105706.905	-25120.702	13.719
3667		-105706.277	-25124.212	3.566
P30		-105706.078	-25125.324	1.130
K8		-105705.022	-25131.228	5.998
倍面積		292.807287		
面積		146.4036435		
地積		146.40 m ²		

地番 ㉦ 700-227				
測点名	標識	X 座標	Y 座標	距離
K9		-105720.410	-25123.118	13.719
3663		-105721.383	-25117.816	5.391
3664		-105719.291	-25113.258	5.015
3665		-105709.280	-25107.421	11.588
P32		-105707.839	-25115.479	8.186
K10		-105706.905	-25120.702	5.306
倍面積		292.801651		
面積		146.4008255		
地積		146.40 m ²		

地番 ㉧ 700-53				
測点名	標識	X 座標	Y 座標	距離
3717		-105728.727	-25180.136	10.095
K11		-105730.565	-25170.226	10.079
K12		-105717.195	-25167.745	13.598
3706		-105716.012	-25174.139	6.503
3707		-105718.806	-25178.271	4.988
倍面積		261.233701		
面積		130.6168505		
地積		130.61 m ²		

地番 ㉨ 700-228				
測点名	標識	X 座標	Y 座標	距離
K11		-105730.565	-25170.226	13.598
K22		-105730.749	-25169.233	1.010
K13		-105732.318	-25160.784	8.593
K14		-105718.941	-25158.302	13.605
3723		-105718.006	-25163.365	5.149
K12		-105717.195	-25167.745	4.454
倍面積		261.227122		
面積		130.6135610		
地積		130.61 m ²		

地番 ㉩ 700-229				
測点名	標識	X 座標	Y 座標	距離
K13		-105732.318	-25160.784	13.605
K24		-105732.686	-25158.799	2.019
K15		-105734.068	-25151.347	7.579
K16		-105720.683	-25148.864	13.613
3725		-105720.641	-25149.091	0.231
K14		-105718.941	-25158.302	9.367
倍面積		261.235293		
面積		130.6176465		
地積		130.61 m ²		

地番 ㉪ 700-230				
測点名	標識	X 座標	Y 座標	距離
K15		-105734.068	-25151.347	13.613
K26		-105734.623	-25148.357	3.041
K17		-105735.819	-25141.913	6.554
K18		-105722.438	-25139.430	13.609
K16		-105720.683	-25148.864	9.596
倍面積		261.216222		
面積		130.6081110		
地積		130.60 m ²		

地番 ㉫ 700-231				
測点名	標識	X 座標	Y 座標	距離
K17		-105735.819	-25141.913	13.609
K28		-105736.562	-25137.907	4.074
K19		-105737.570	-25132.474	5.526
K20		-105724.194	-25129.992	13.604
3727		-105723.295	-25134.825	4.916
K18		-105722.438	-25139.430	4.684
倍面積		261.248757		
面積		130.6243785		
地積		130.62 m ²		

地番 ㉬ 700-232				
測点名	標識	X 座標	Y 座標	距離
K19		-105737.570	-25132.474	13.604
3716		-105738.999	-25124.767	7.838
3701		-105730.275	-25119.686	10.096
3702		-105725.703	-25121.880	5.071
K20		-105724.194	-25129.992	8.251
倍面積		261.220033		
面積		130.6100165		
地積		130.61 m ²		

地番 ㉭ 700-233				
測点名	標識	X 座標	Y 座標	距離
3717		-105728.727	-25180.136	10.079
3709		-105738.436	-25181.917	9.871
3710		-105742.541	-25179.154	4.948
K21		-105743.936	-25171.679	7.604
K22		-105730.749	-25169.233	13.412
K11		-105730.565	-25170.226	1.010
倍面積		284.748711		
面積		142.3743555		
地積		142.37 m ²		

地番 ㉮ 700-234				
測点名	標識	X 座標	Y 座標	距離
K21		-105743.936	-25171.679	13.412
3718		-105745.251	-25164.636	7.165
K23		-105745.875	-25161.245	3.448
K24		-105732.686	-25158.799	13.414
K13		-105732.318	-25160.784	2.019
K22		-105730.749	-25169.233	8.593
倍面積		284.746980		
面積		142.3734900		
地積		142.37 m ²		

地番 ㉯ 700-235				
測点名	標識	X 座標	Y 座標	距離
K23		-105745.875	-25161.245	13.414
K25		-105747.797	-25150.801	10.619
K26		-105734.623	-25148.357	13.399
K15		-105734.068	-25151.347	3.041
K24		-105732.686	-25158.799	7.579
倍面積		284.747744		
面積		142.3738720		
地積		142.37 m ²		

地番 ㉺ 700-236				
測点名	標識	X 座標	Y 座標	距離
K25		-105747.797	-25150.801	13.399
3712		-105748.425	-25147.391	3.467
K27		-105749.736	-25140.352	7.160
K28		-105736.562	-25137.907	13.399
K17		-105735.819	-25141.913	4.074
K26		-105734.623	-25148.357	6.554
倍面積		284.749895		
面積		142.3749475		
地積		142.37 m ²		

地番 ㉻ 700-237				
測点名	標識	X 座標	Y 座標	距離
K27		-105749.736	-25140.352	13.399
3713		-105750.744	-25134.938	5.507
3714		-105748.633	-25130.398	5.007
3716		-105738.999	-25124.767	11.159
K19		-105737.570	-25132.474	7.838
K28		-105736.562	-25137.907	5.526
倍面積		284.751043		
面積		142.3755215		
地積		142.37 m ²		